

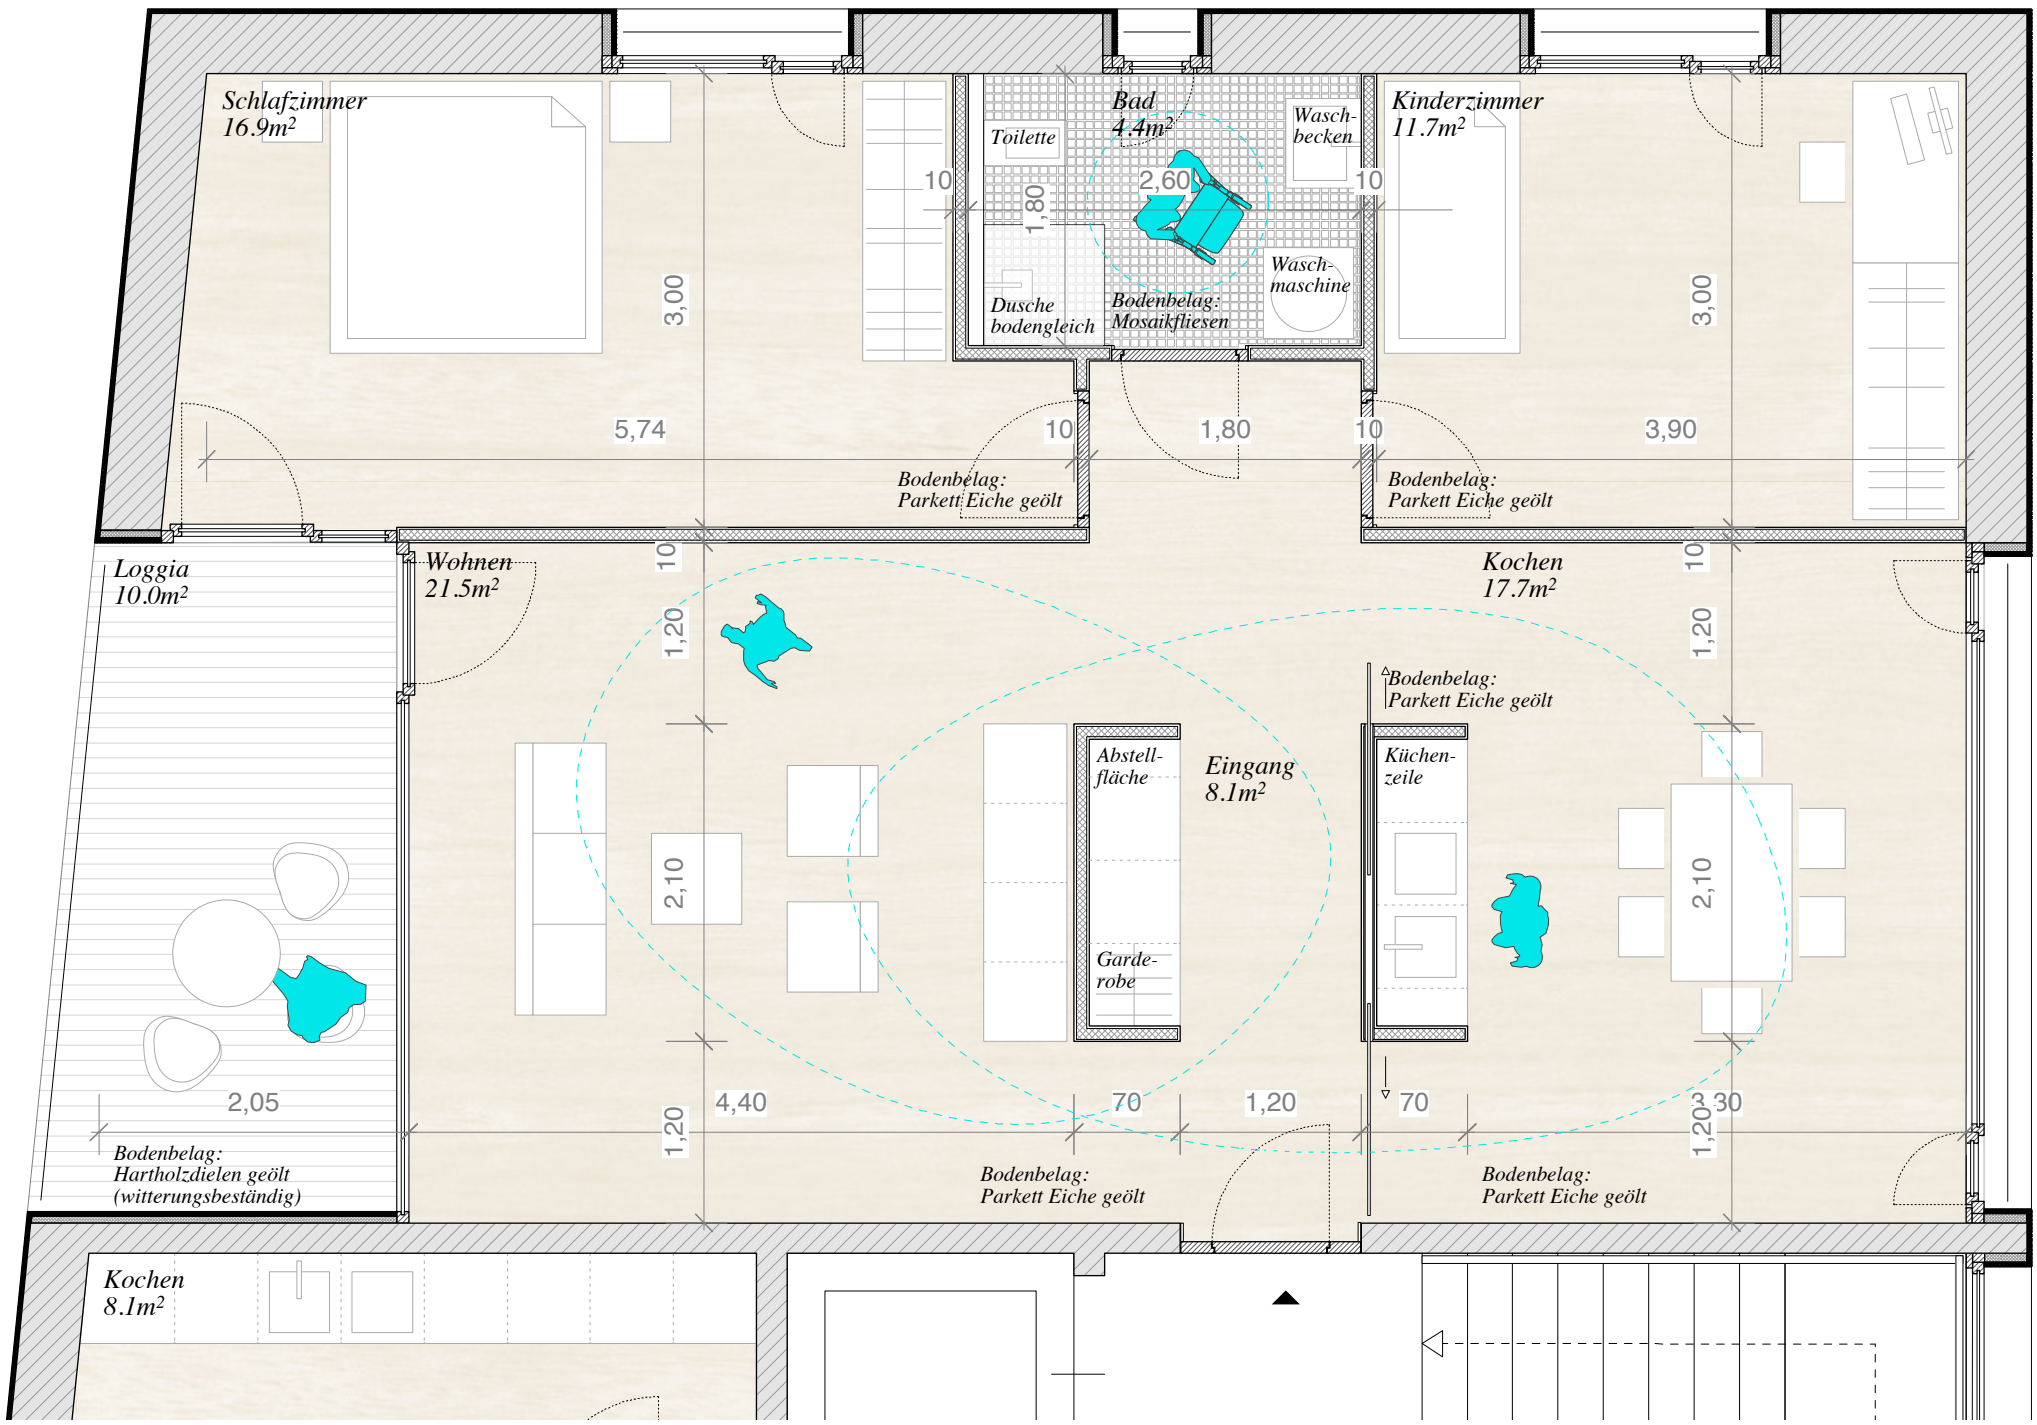


4 | 3 Zimmer
Wohnfläche 80.3m²
Loggia 10.0m²

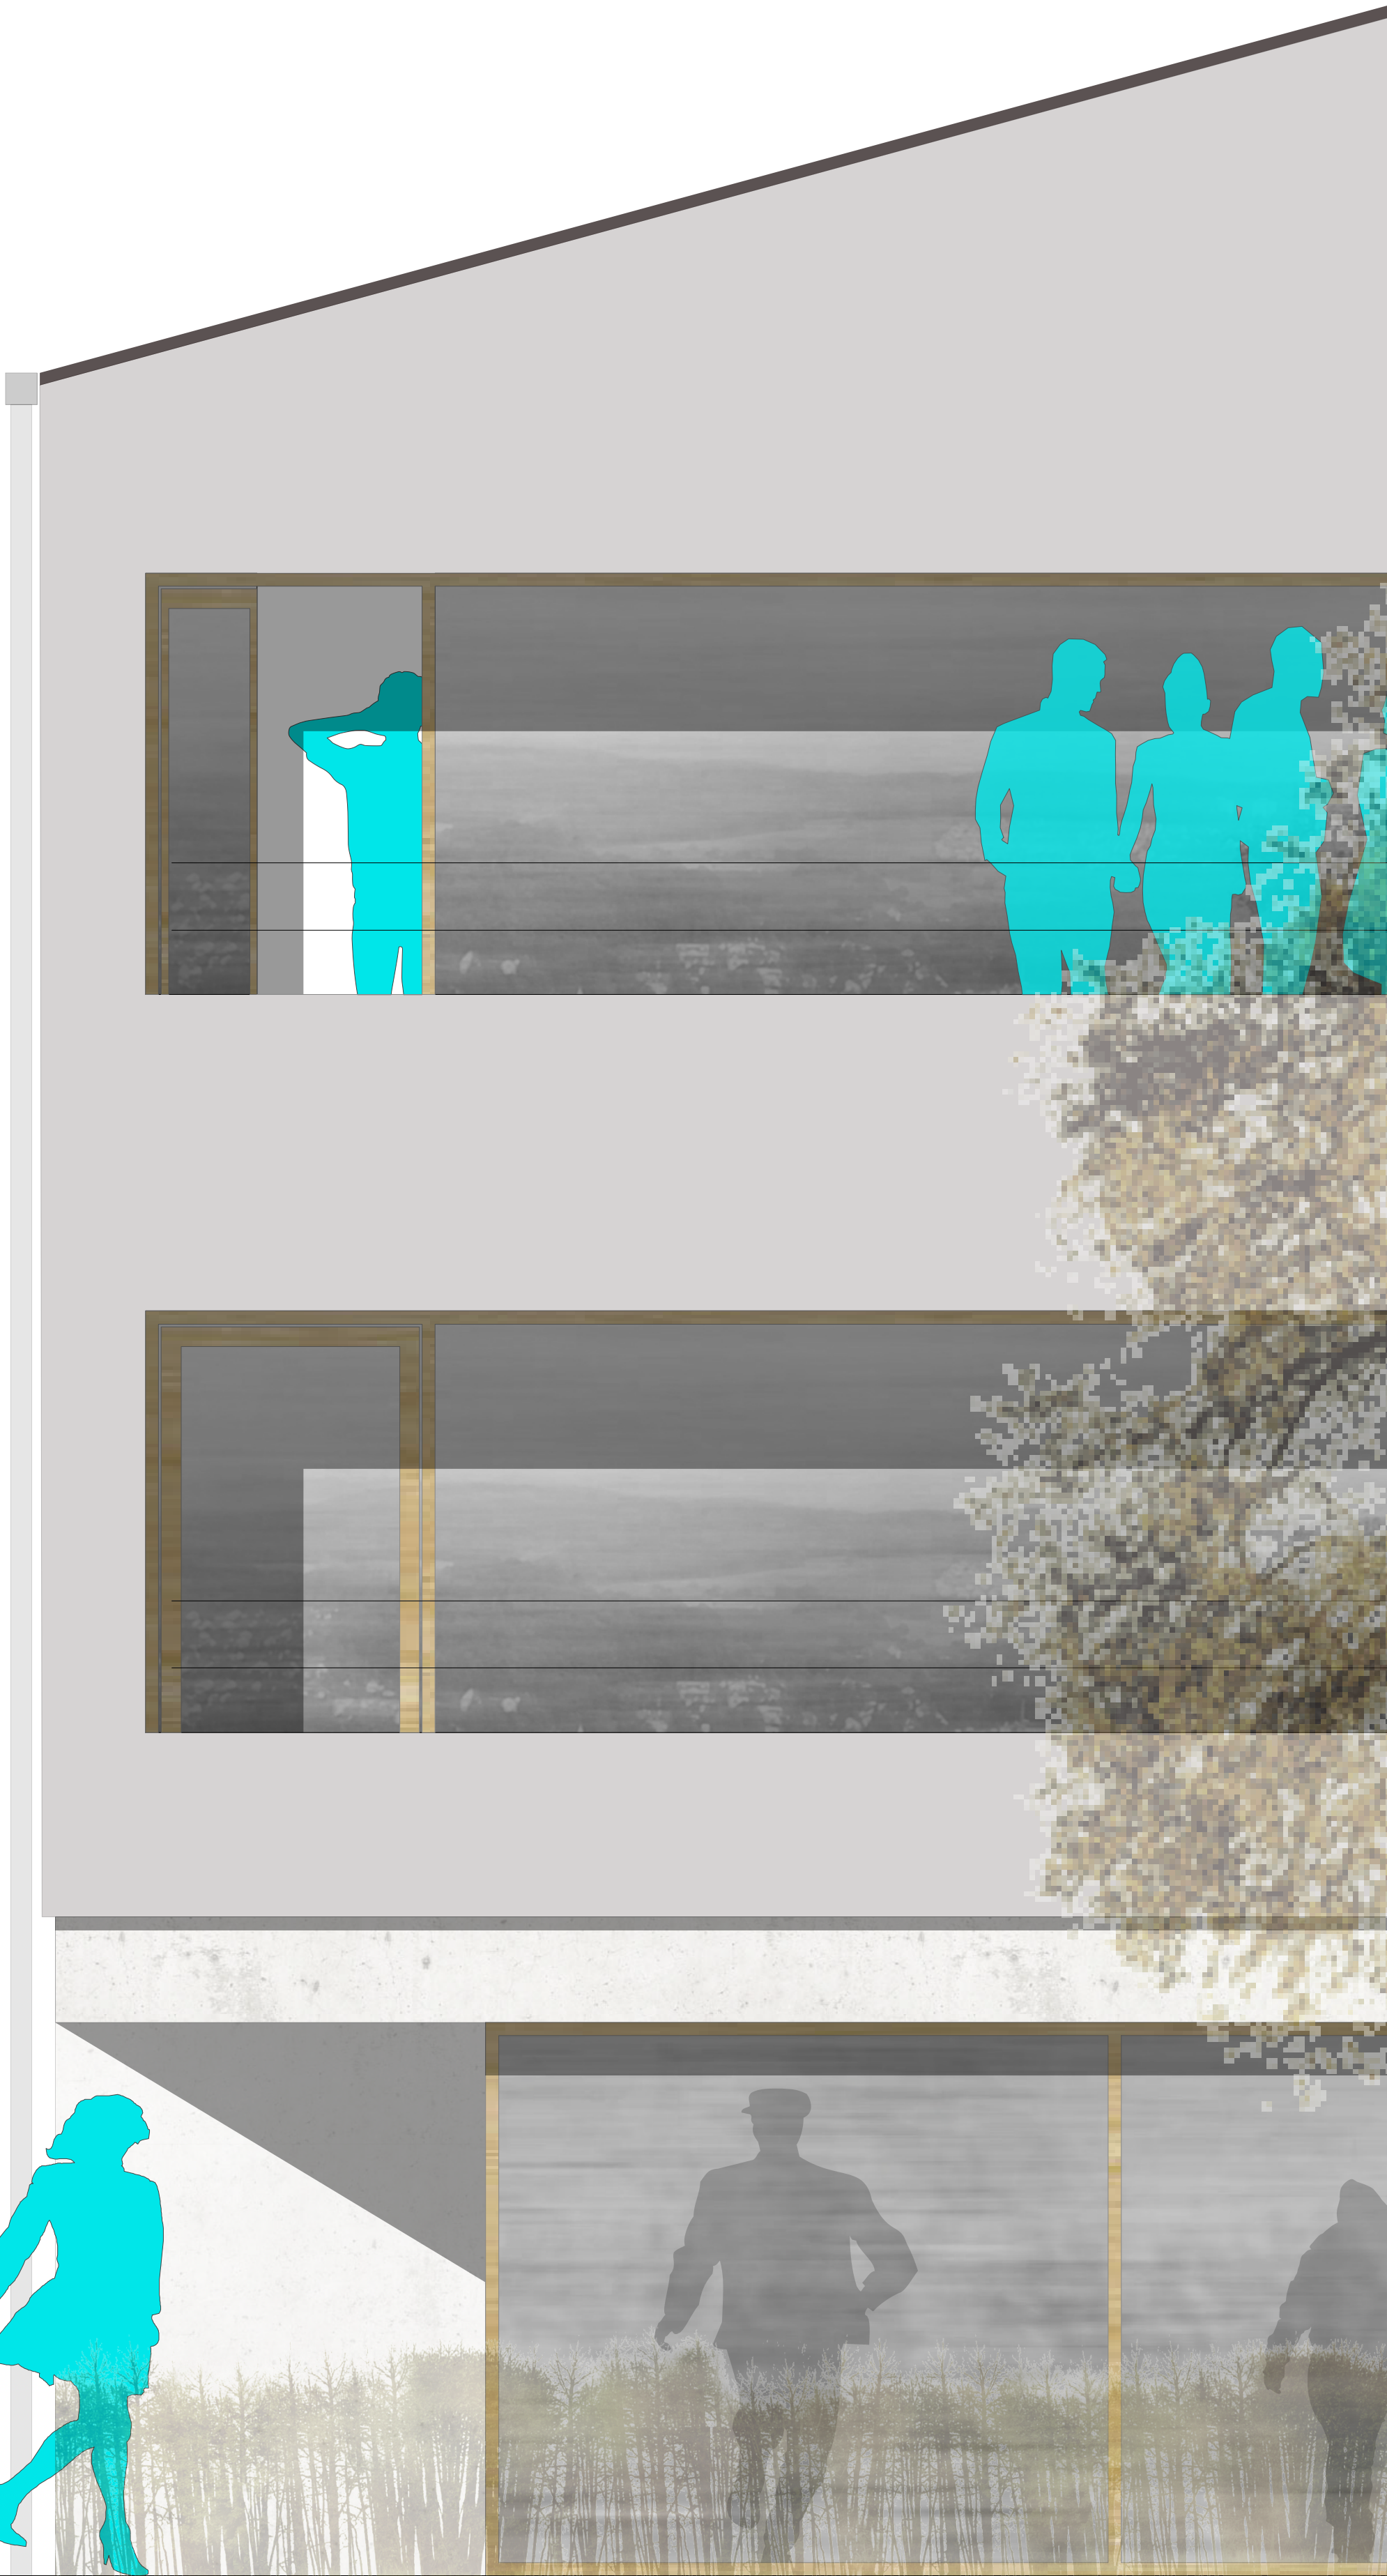

Detail-Grundriss

0 0.5 1 2.5 1:50

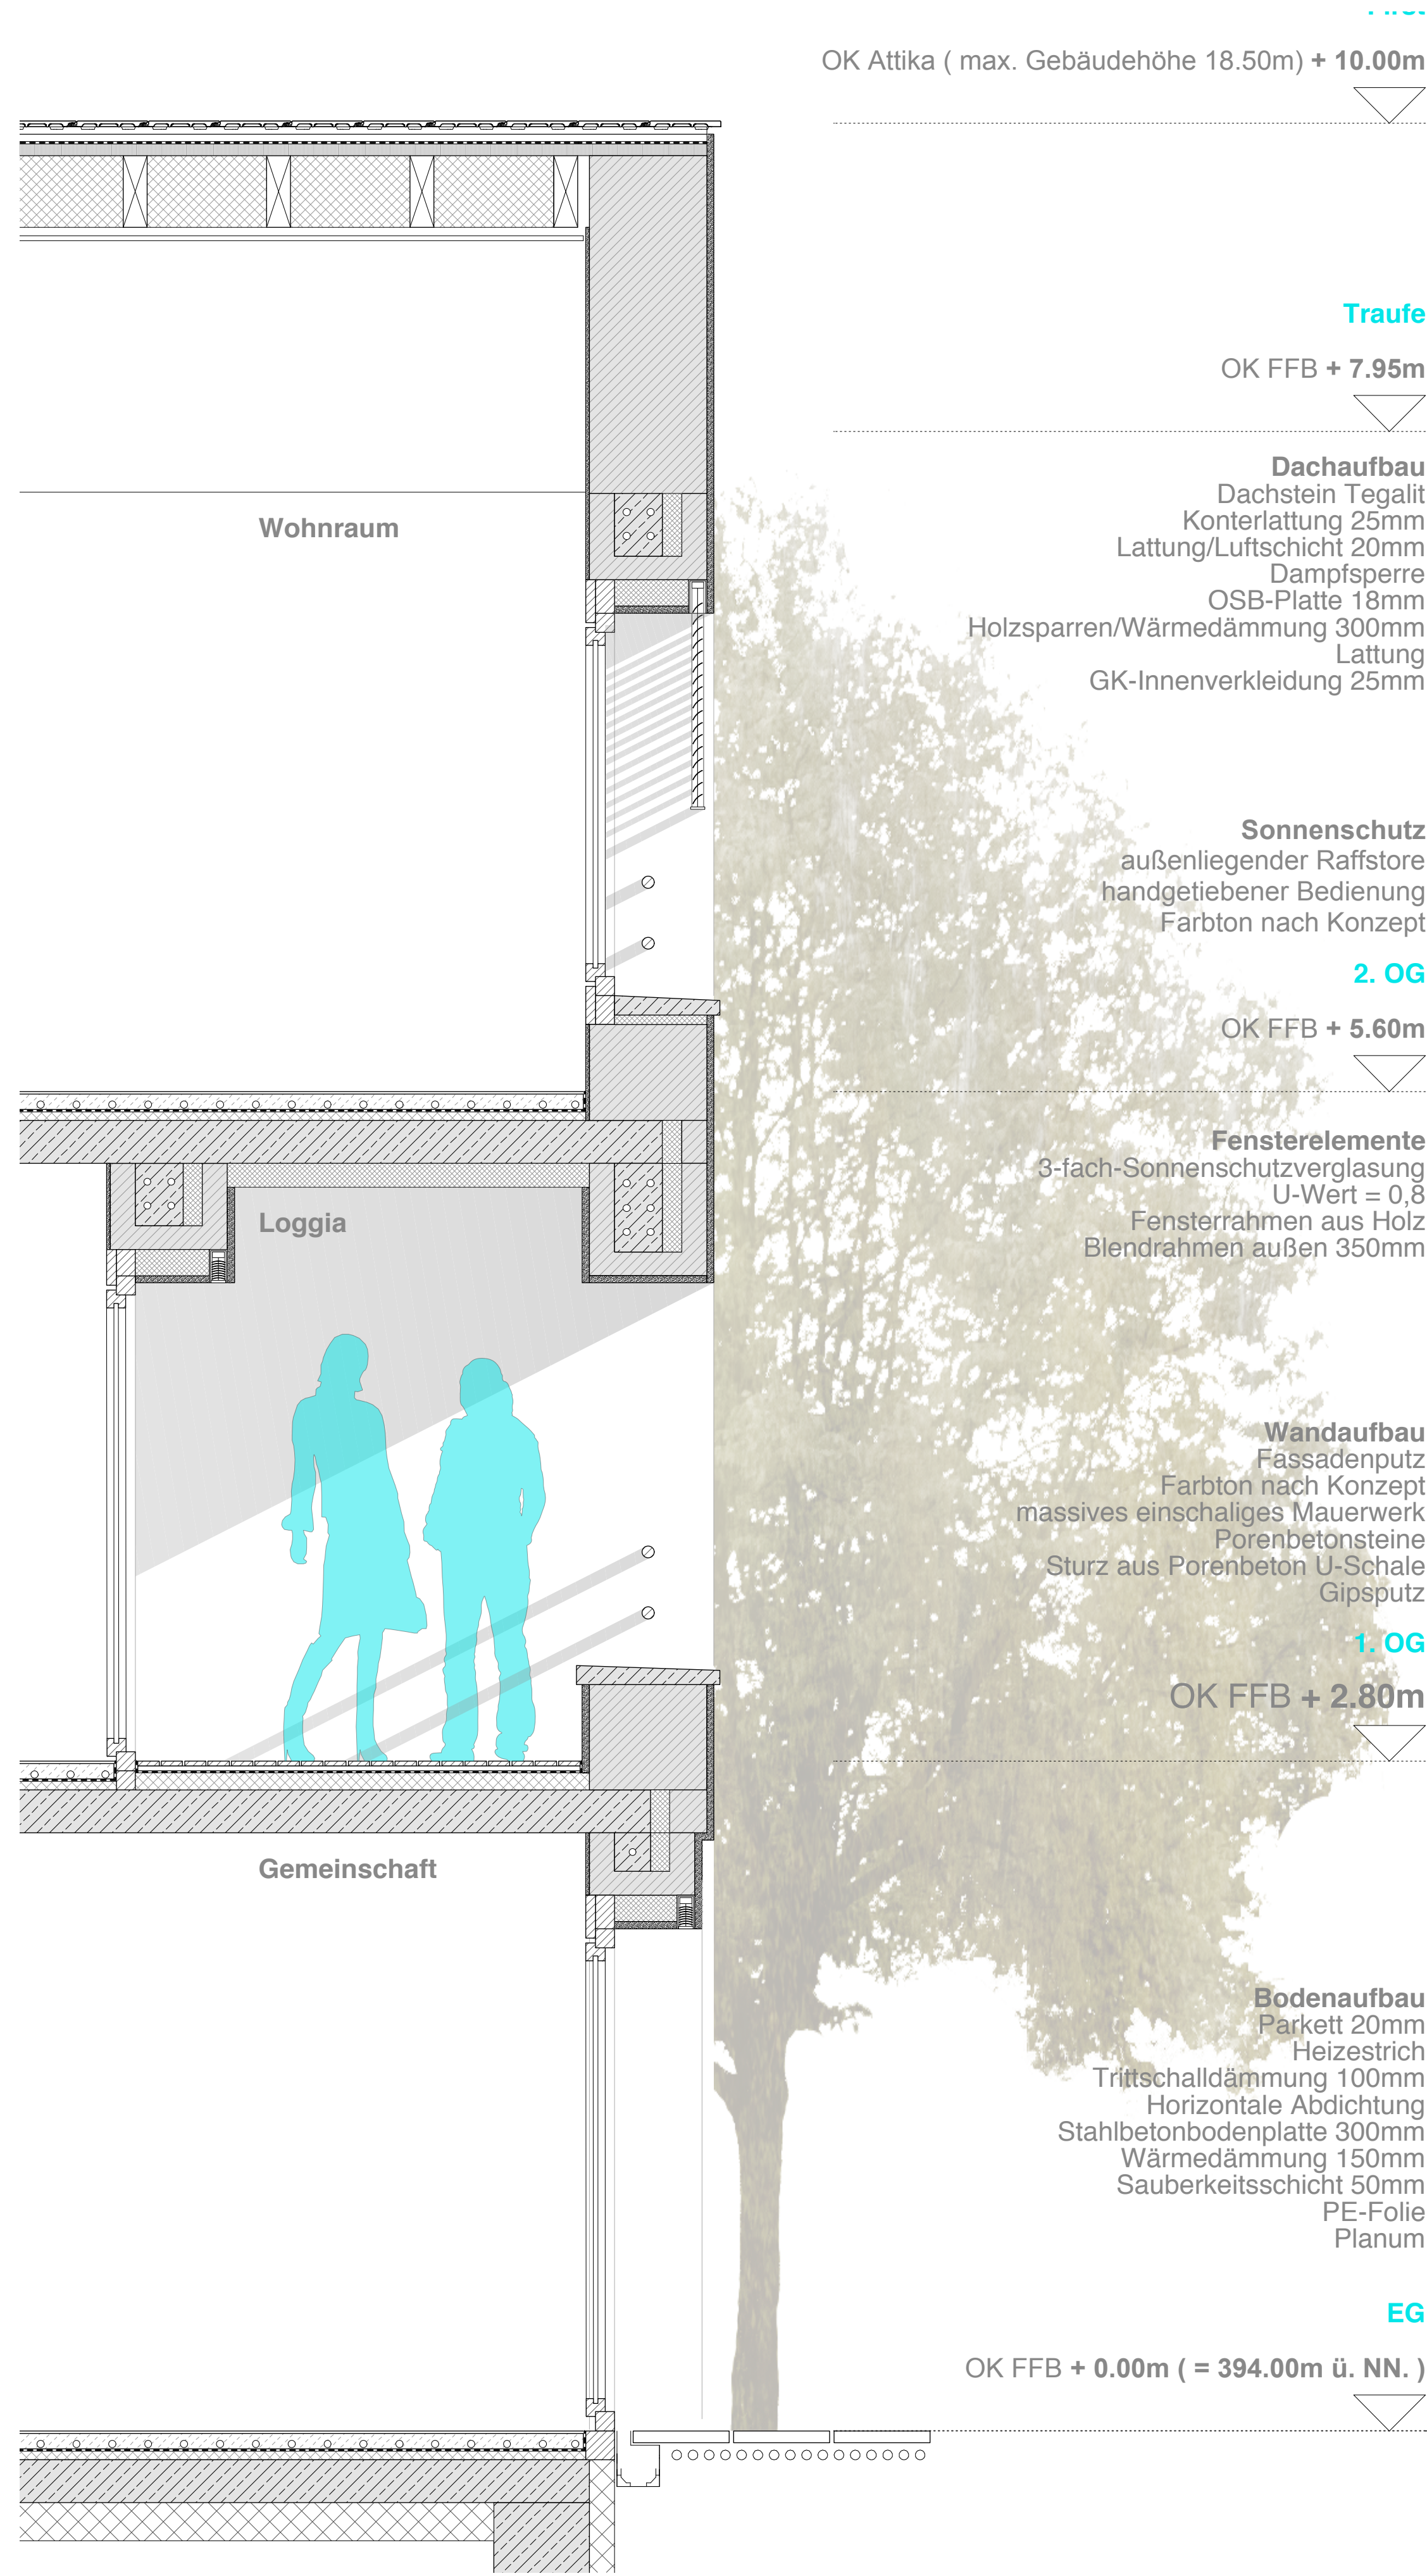

Detail

0 0.2 0.5 1 1:20